


→ 工事箇所

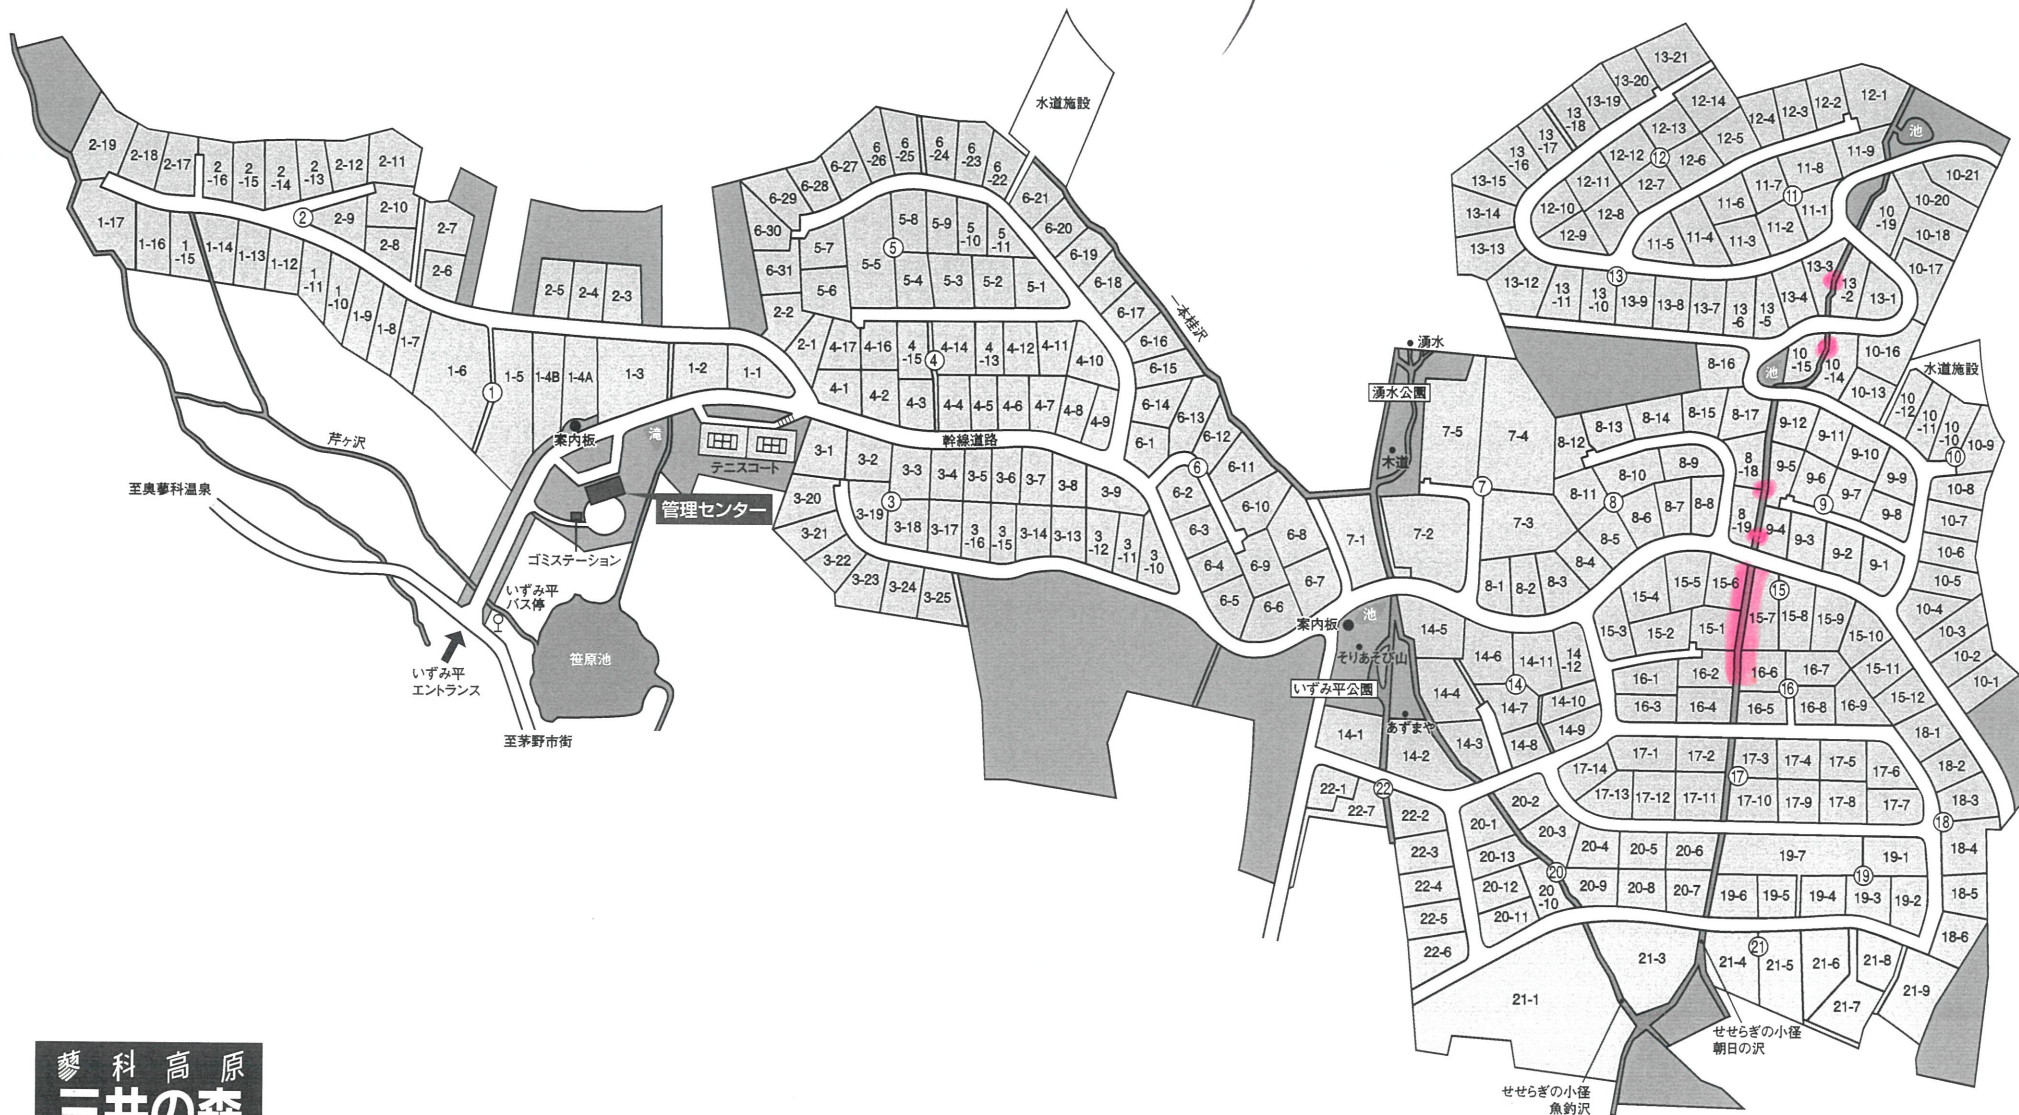

別荘地全体区画図

0 100m 200m 300m

